


City of Victorville RIVERWALK PARKING LOT

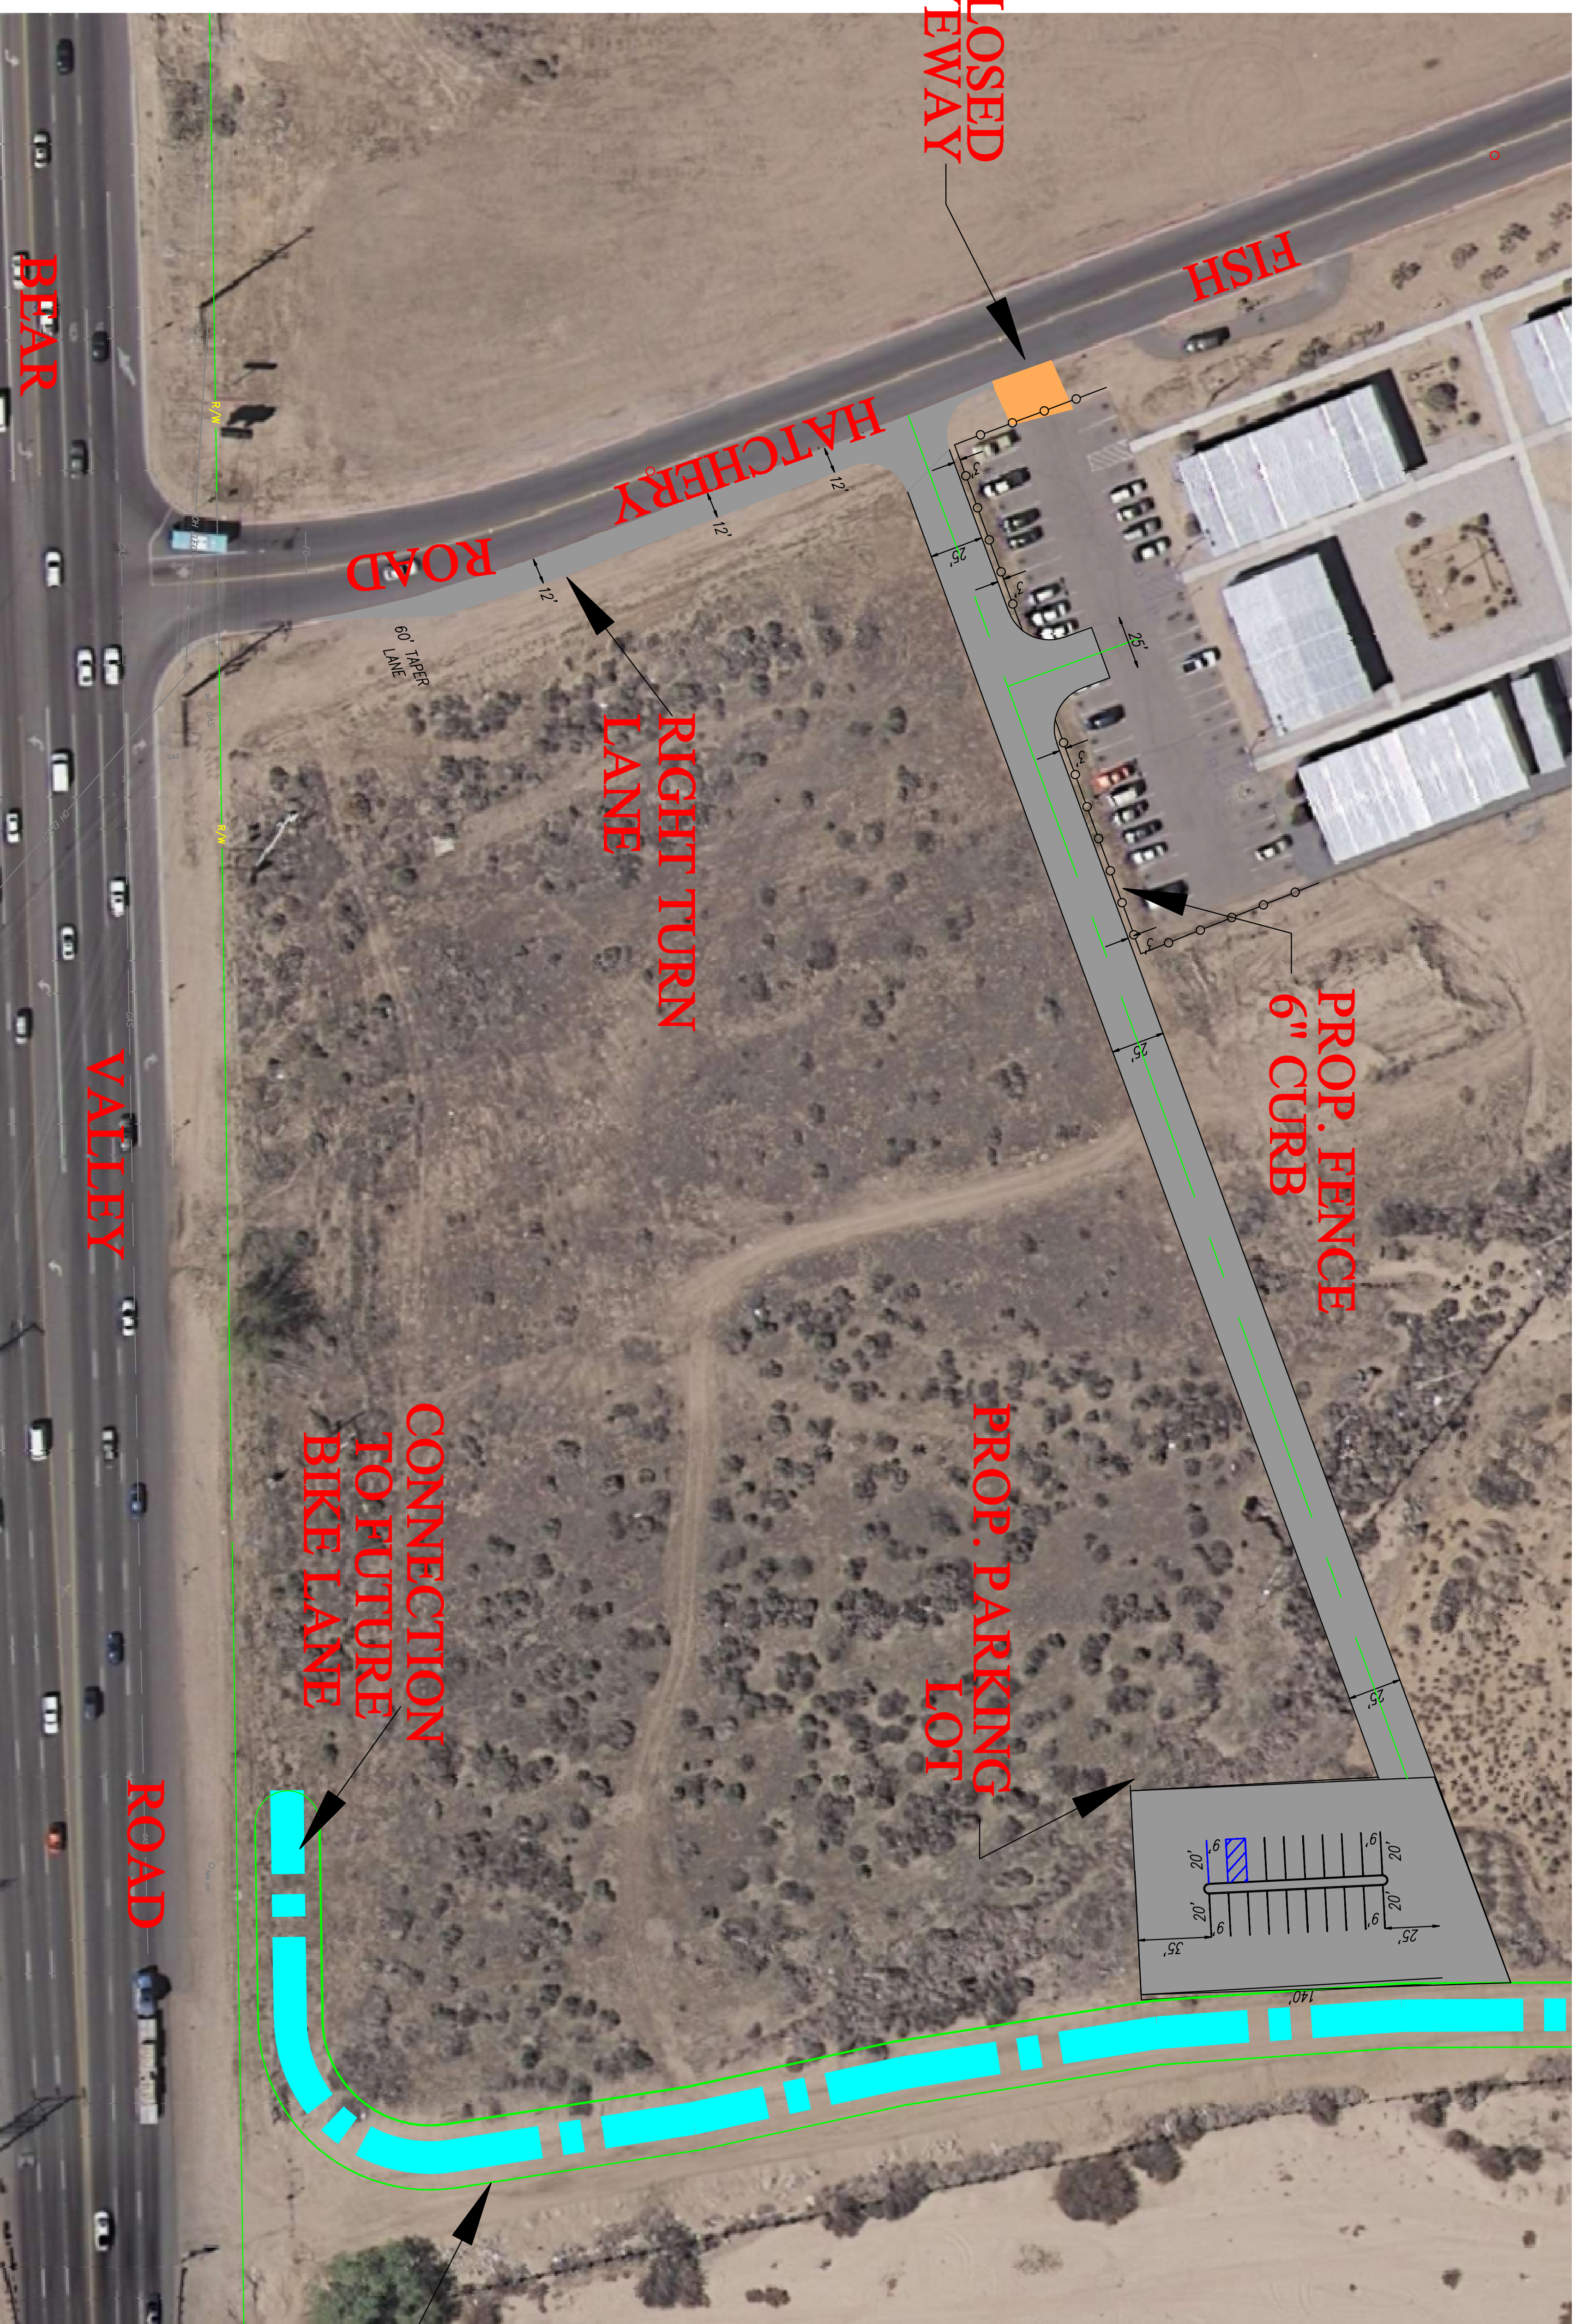

RIVERWALK PROJECT
PARKING LOT



CITY OF VICTORVILLE
ENGINEERING DEPARTMENT
14343 Civic Drive, Victorville, Ca. 92392 (760) 955-5158